


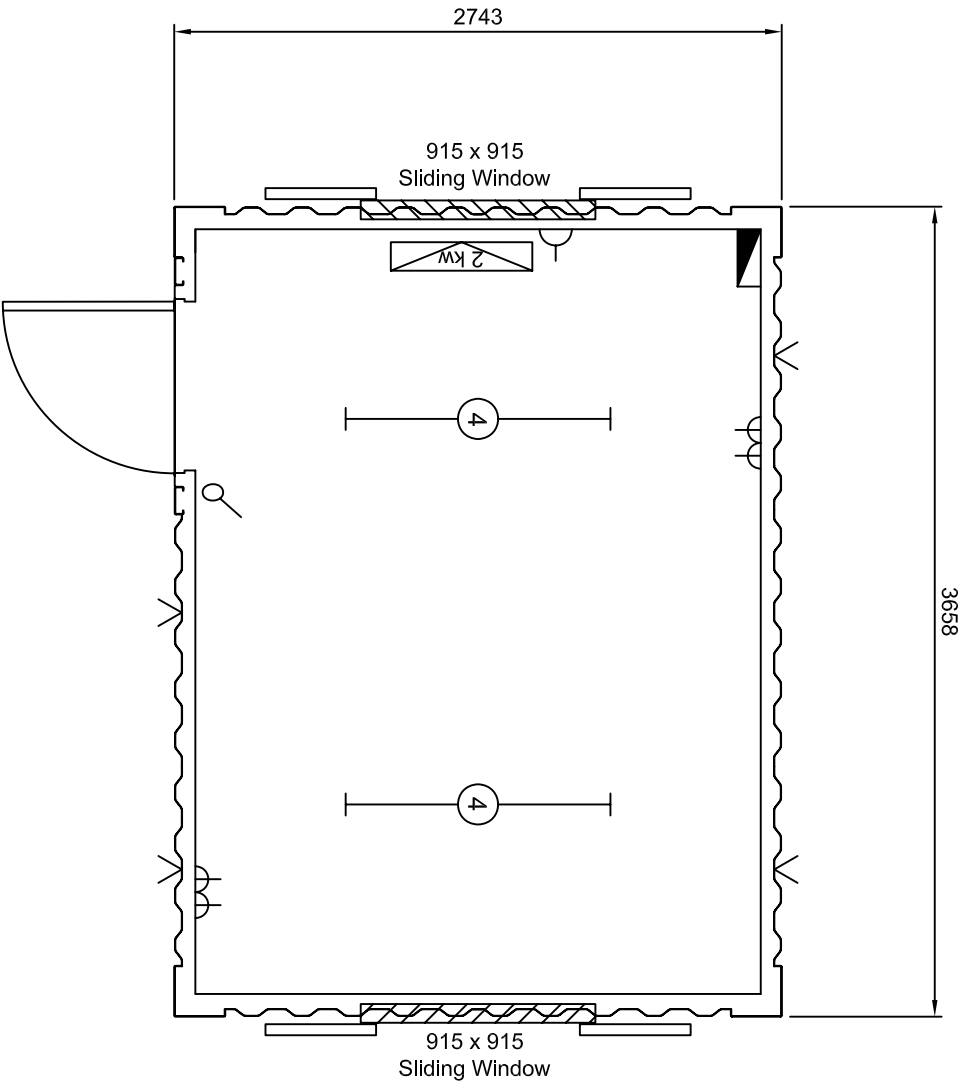

Standard Specification
All window shutters to be double leaf Kilmcroft Eng. with 915 x 915 double sliding window, cill height 1055mm AFFL
All external doors to be Kilmcroft Eng. sizes shown
Internal ceiling hieght - **2135mm**
Walls - Cream vinyl faced plywood
Ceiling - White vinyl faced plywood
Floor - Mushroom vinyl

2 kW

Convector Heater

Consumer Unit

Light switch

Double socket 300mm AFFL

Double socket 1000mm AFFL

High & Low level Vents

Water Heater Spur 1730mm AFFL

Fluorescent light (size shown)

External Isolator & Shroud

Down Flow Heater


Bulkhead Light

Floor vent

Earth Bond outlet 300mm AFFL

Switched Fuse Spur 1730mm AFFL

Itemref	Quantity	Title/Name, designation, material, dimension etc		Article No./Reference			
Designed by	Checked by	Approved by - date		File name	Date		
D Sweeting	D Sweeting			90392	23.07.09		
Containerking				12' x 9' Office			
				90392-01	Edition 0		
					Sheet 1		

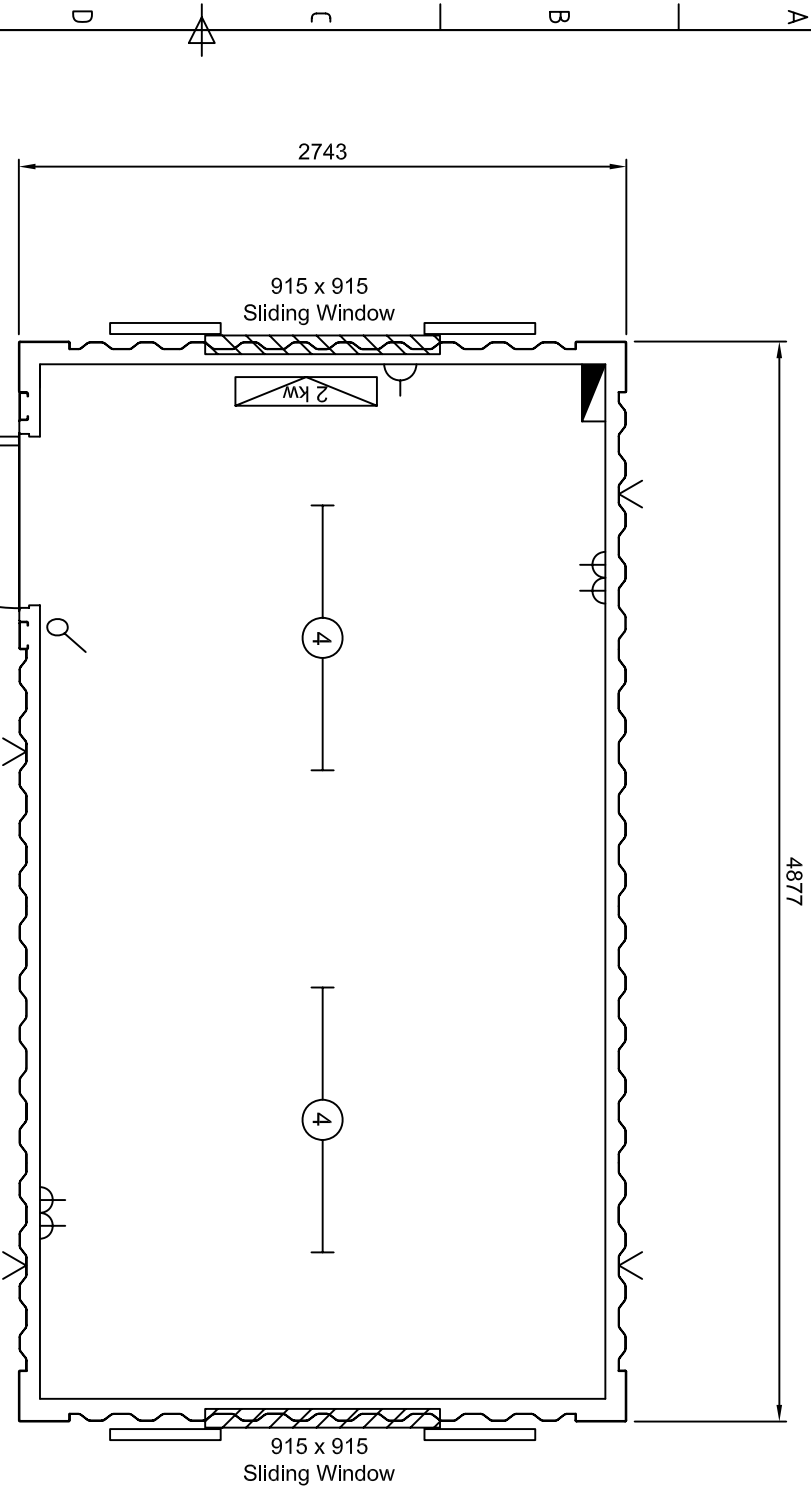

Standard Specification

All window shutters to be double leaf Kincroft Eng. with 915 x 915 double sliding window, cill height 1055mm AFFL
All external doors to be Kincroft Eng. sizes shown
Internal ceiling hieght - 2135mm
Walls - Cream vinyl faced plywood
Ceiling - White vinyl faced plywood
Floor - Mushroom vinyl

2 kW

Connector Heater

Consumer Unit

Light switch

Fluorescent light (size shown)

External Isolator & Shroud

Down Flow Heater

Bulkhead Light

Floor vent

Double socket 300mm AFFL


Double socket 1000mm AFFL

High & Low level Vents

Earth Bond outlet 300mm AFFL

Switched Fuse Spur 1730mm AFFL

Itemref	Quantity	Title/Name, designation, material, dimension etc			Article No./Reference	
Designed by	Checked by	Approved by - date	File name	Date	Scale	
D Sweeting	D Sweeting		90392	23.07.09	NTS	
Containerkerking			16' x 9' Office			
			90392-02	Edition 0	Sheet 1	

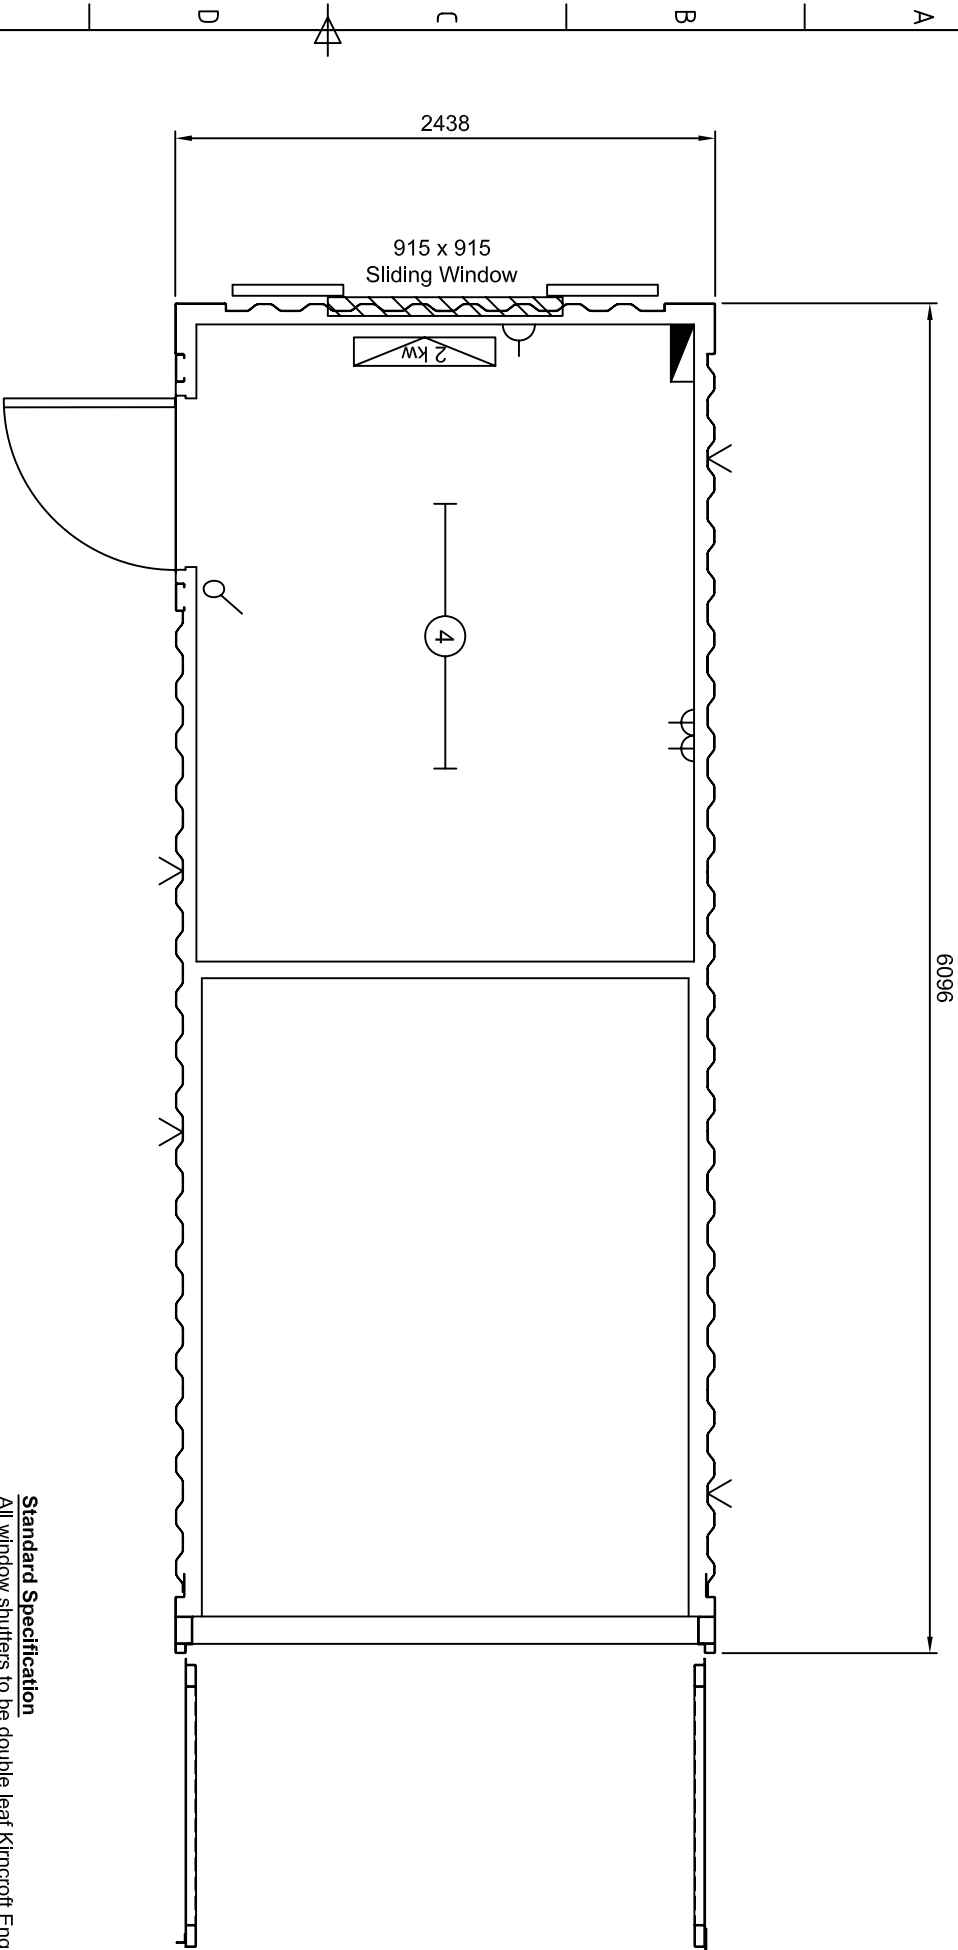

Standard Specification
All window shutters to be double leaf Kincroft Eng. with 915 x 915 double sliding window, cill height 1055mm AFFL
All external doors to be Kincroft Eng. sizes shown
Internal ceiling height - **2135mm**
Walls - Cream vinyl faced plywood
Ceiling - White vinyl faced plywood
Floor - Mushroom vinyl

2 kW

Connector Heater

Consumer Unit

Light switch

Double socket 300mm AFFL

Double socket 1000mm AFFL

High & Low level Vents

Water Heater Spur 1730mm AFFL

Fluorescent light (size shown)

External Isolator & Shroud

Down Flow Heater


Bulkhead Light

Floor vent

Earth Bond outlet 300mm AFFL

Switched Fuse Spur 1730mm AFFL

Itemref	Quantity	Title/Name, designation, material, dimension etc			Article No./Reference	
Designed by		Checked by	Approved by - date	File name	Date	Scale
D Sweeting		D Sweeting		90392	23.07.09	NTS
Containerking				20' x 8' Office/Store		
				90392-07	Edition 0	Sheet 1

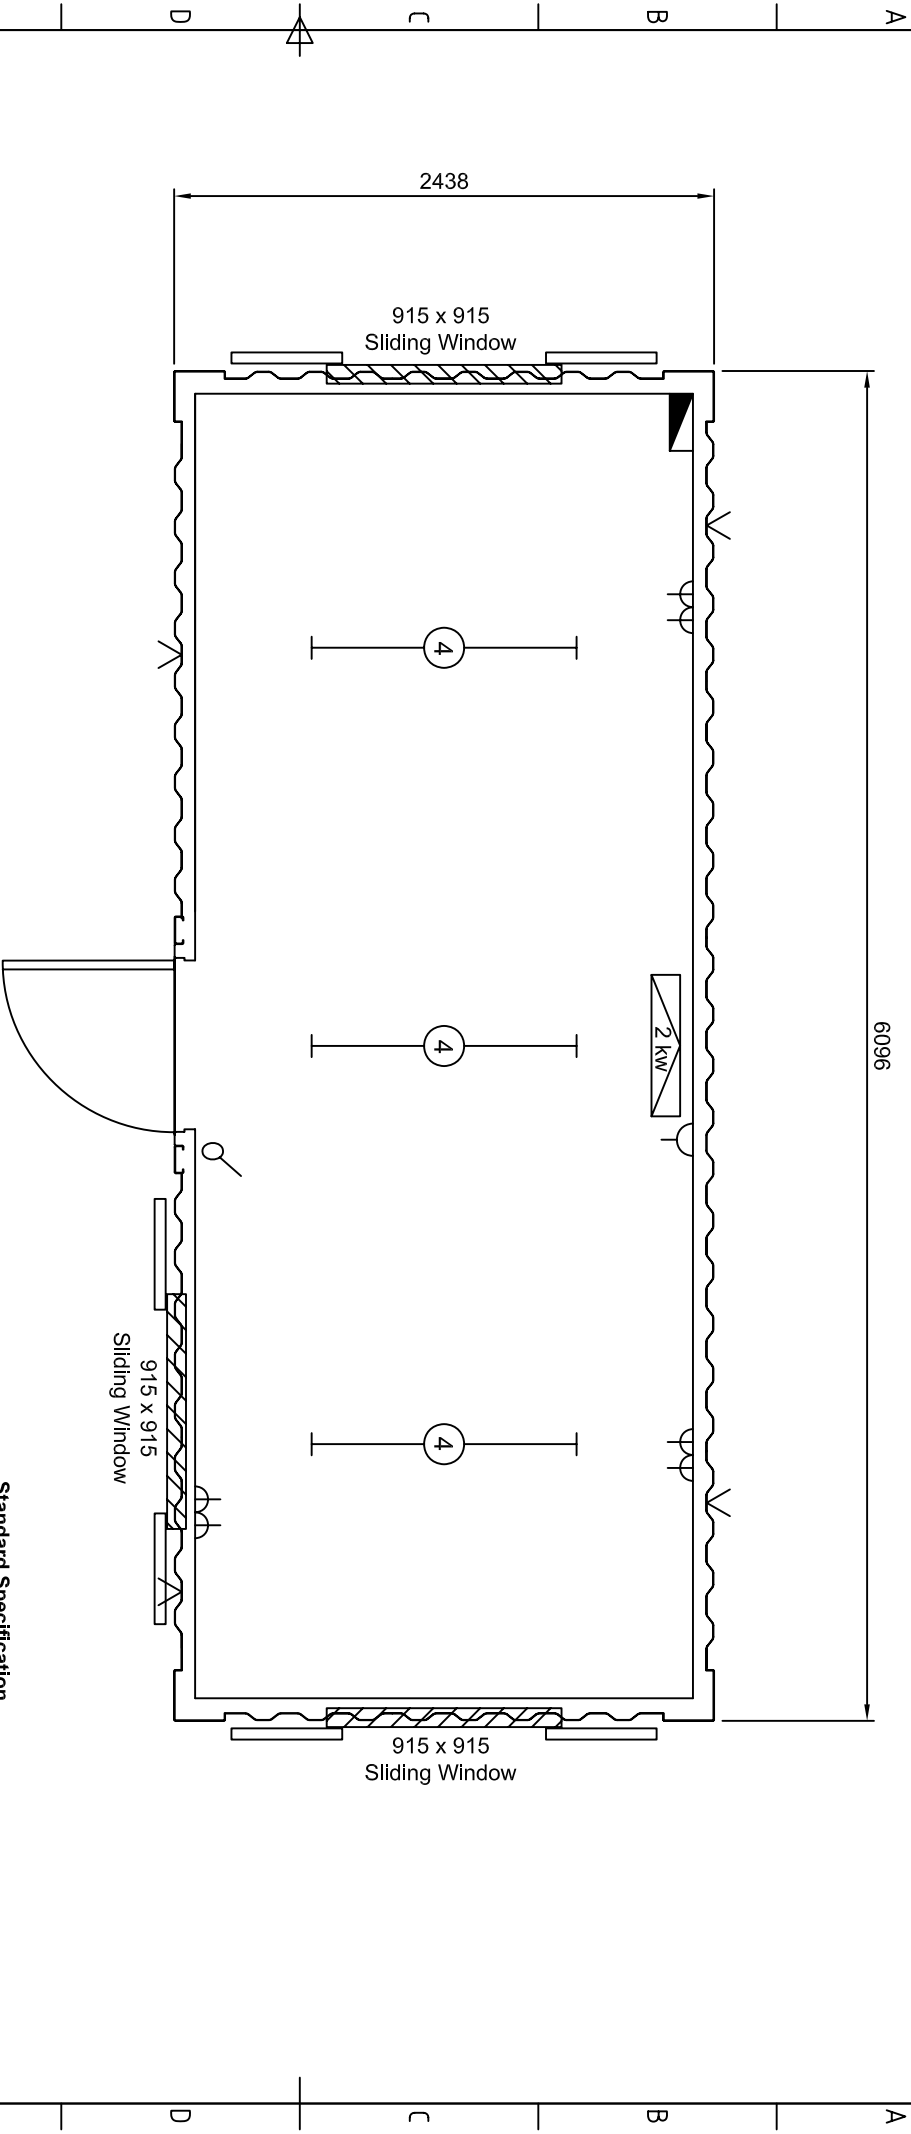

Standard Specification
All window shutters to be double leaf Kimcroft Eng. with 915 x 915 double sliding window, cill height 1055mm AFFL
All external doors to be Kimcroft Eng. sizes shown
Internal ceiling height - **2135mm**
Walls - Cream vinyl faced plywood
Ceiling - White vinyl faced plywood
Floor - Mushroom vinyl

2 kW

Connector Heater

Consumer Unit

Light switch

Double socket 300mm AFFL

Double socket 1000mm AFFL

High & Low level Vents

Water Heater Spur 1730mm AFFL

Fluorescent light (size shown)

External Isolator & Shroud

Down Flow Heater


Bulkhead Light

Floor vent

Earth Bond outlet 300mm AFFL

Switched Fuse Spur 1730mm AFFL

Itemref	Quantity	Title/Name, designation, material, dimension etc			Article No./Reference	
Designed by D Sweating		Checked by D Sweating	Approved by - date	File name 90392	Date 23.07.09	Scale NTS
Containerking				20' x 8' Office		
				90392-03		

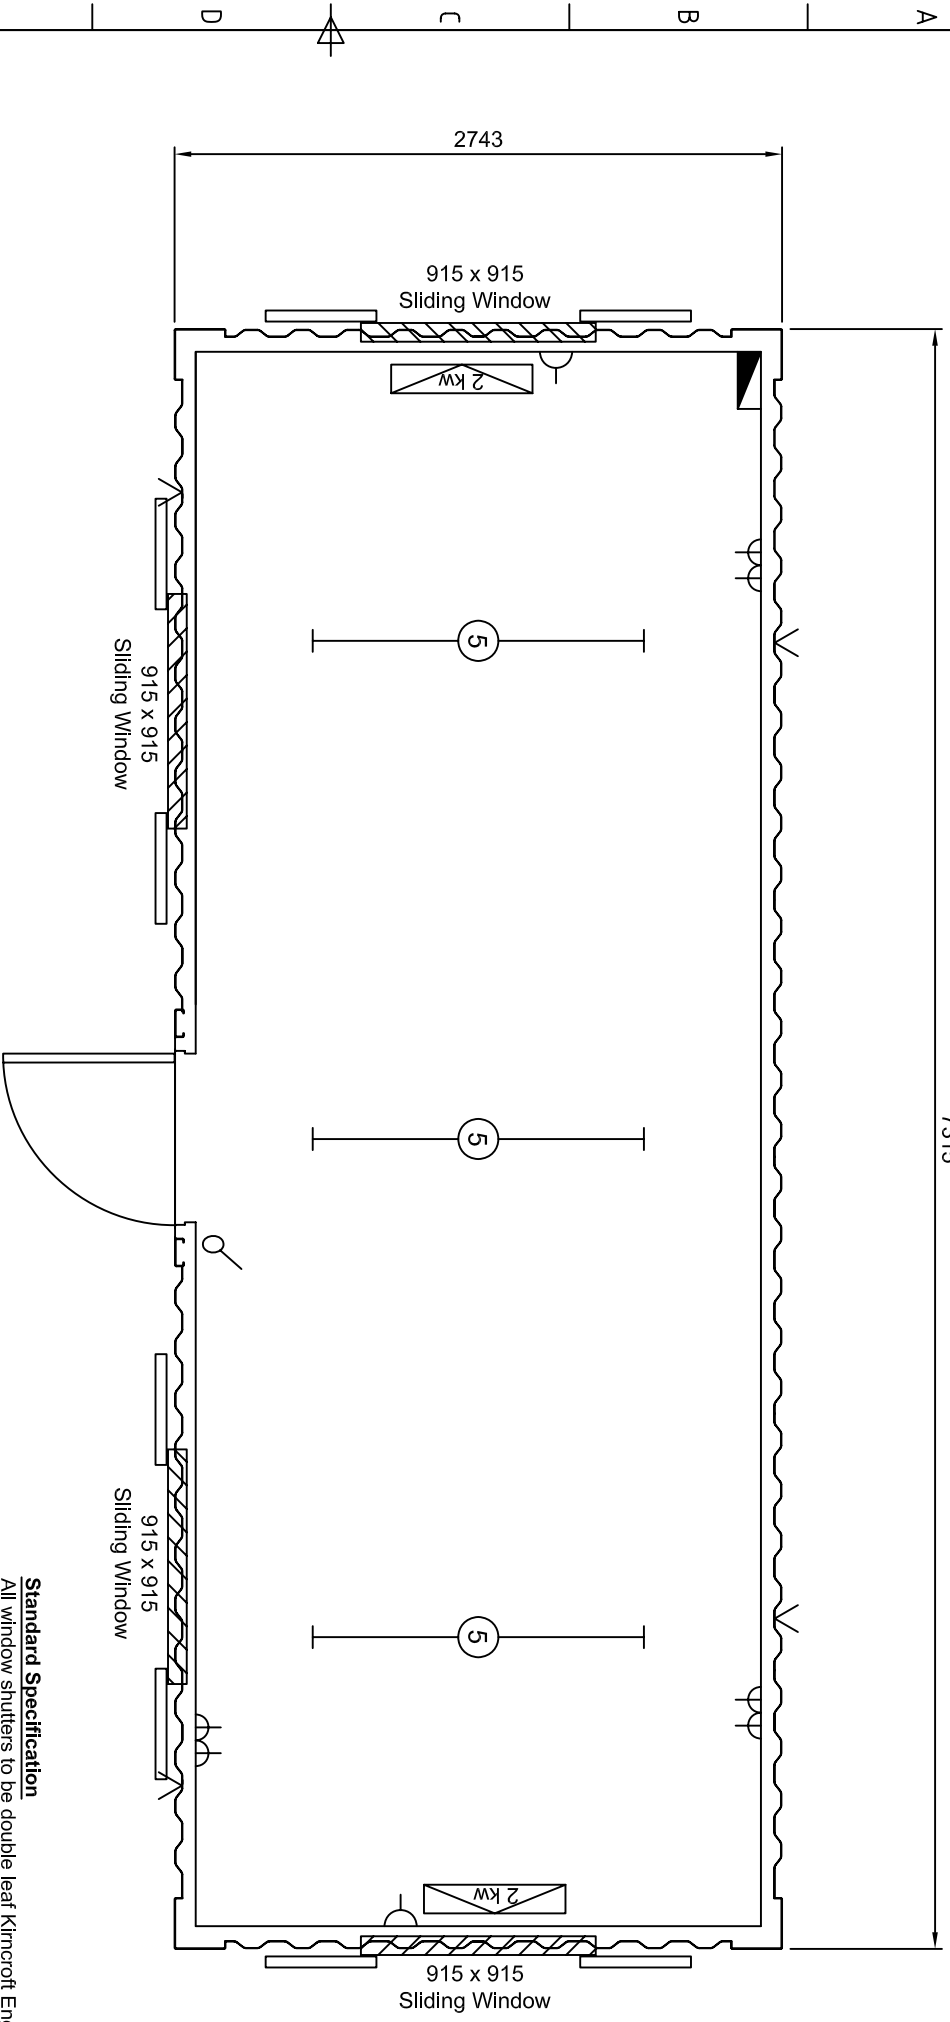

Standard Specification
All window shutters to be double leaf Kimcroft Eng. with 915 x 915 double sliding window, cill height 1055mm AFFL
All external doors to be Kimcroft Eng. sizes shown
Internal ceiling height - **2135mm**
Walls - Cream vinyl faced plywood
Ceiling - White vinyl faced plywood
Floor - Mushroom vinyl

2 kW

Convector Heater

Consumer Unit

Light switch

Fluorescent light (size shown)

External Isolator & Shroud

Down Flow Heater

Bulkhead Light

Floor vent

Double socket 300mm AFFL

Double socket 1000mm AFFL

High & Low level Vents

Earth Bond outlet 300mm AFFL

Switched Fuse Spur 1730mm AFFL

Itemref	Quantity	Title/Name, designation, material, dimension etc			Article No./Reference	
Designed by		Checked by	Approved by - date	File name	Date	Scale
D Sweeting		D Sweeting		90392	23.07.09	NTS

Containerking	24' x 9' Office	
	90392-04	Edition 0 Sheet 1


Containerking

24' x 9' Office

90392-04

Edition0

Sheet1

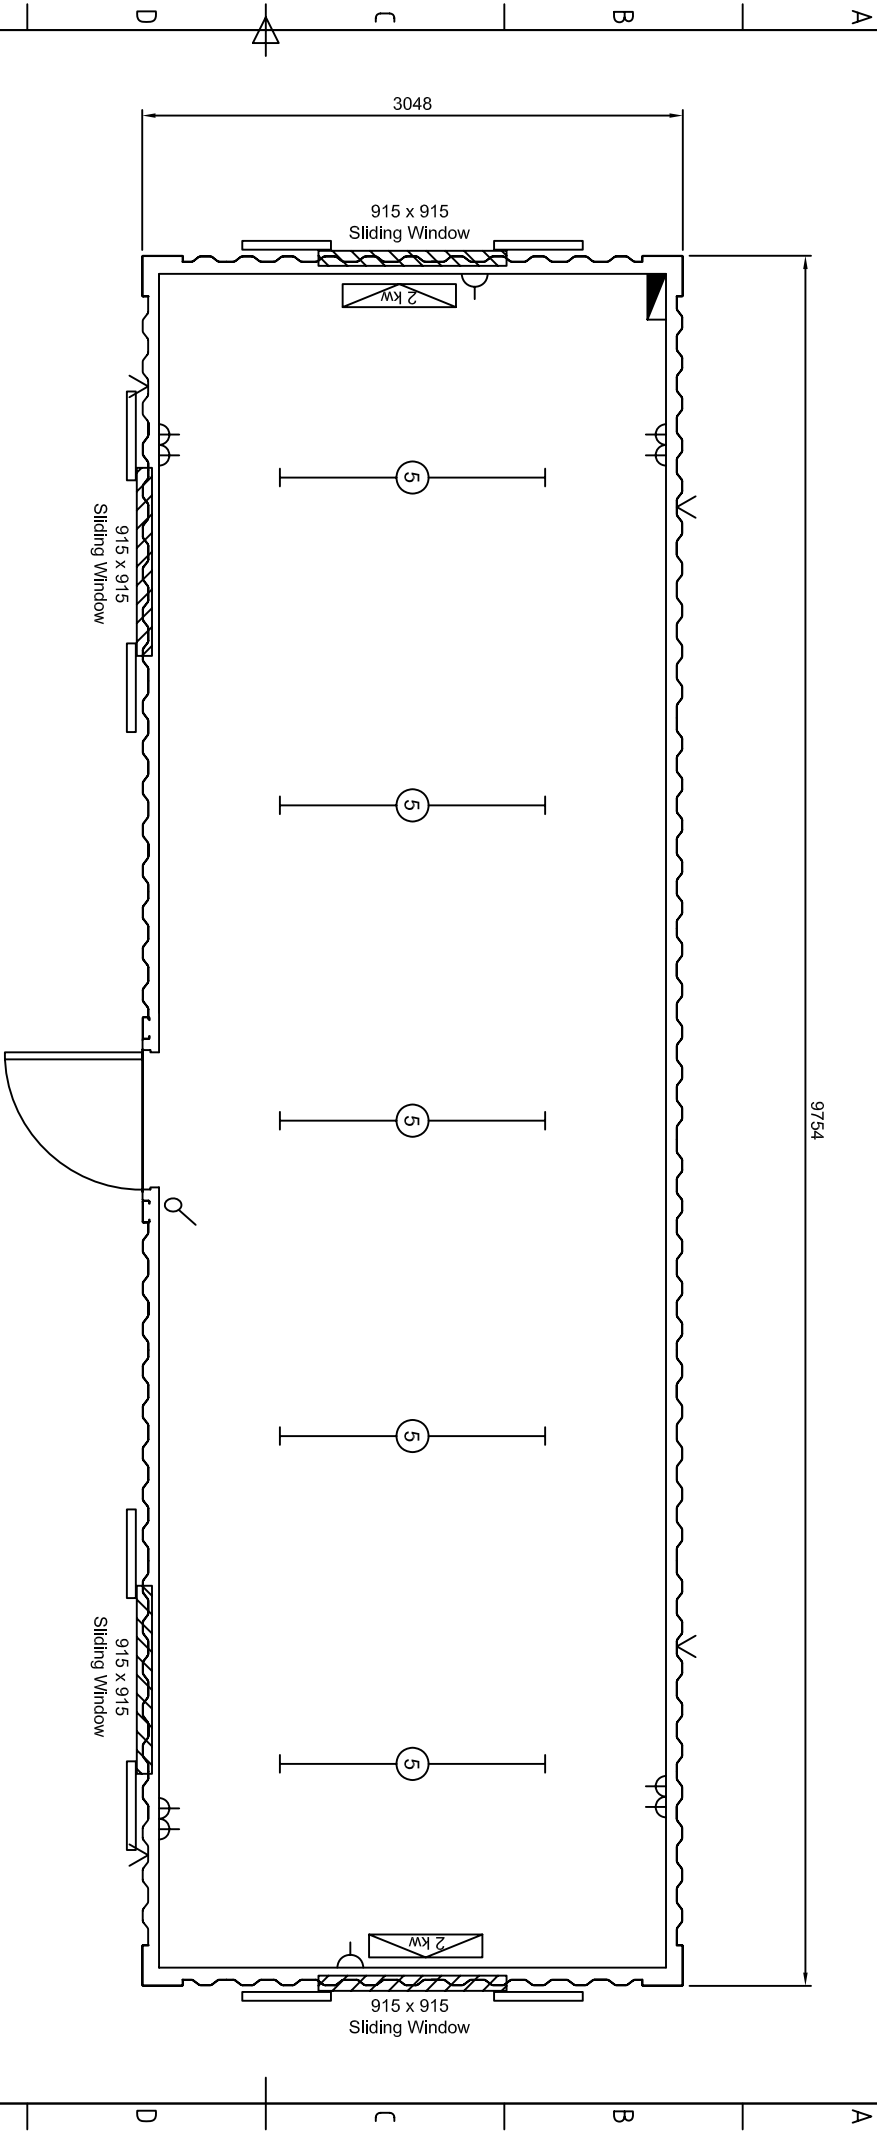

Standard Specification
All window shutters to be double leaf Kimcroft Eng. with 915 x 915 double sliding window, cill height 1055mm AFFL
All external doors to be Kimcroft Eng. sizes shown
Internal ceiling height - **2135mm**
Walls - Cream vinyl faced plywood
Ceiling - White vinyl faced plywood
Floor - Mushroom vinyl

2 kW

Connector Heater

Consumer Unit

Light switch

Double socket 300mm AFFL

Double socket 1000mm AFFL

High & Low level Vents

Water Heater Spur 1730mm AFFL

Fluorescent light (size shown)

External Isolator & Shroud

Down Flow Heater


Bulkhead Light

Floor vent

Earth Bond outlet 300mm AFFL

Switched Fuse Spur 1730mm AFFL

Itemref	Quantity	Title/Name, designation, material, dimension etc			Article No./Reference	
Designed by D Sweating		Checked by D Sweating	Approved by - date	File name 90392	Date 23.07.09	Scale NTS
Containerking				32' x 10' Office		
				90392-05		

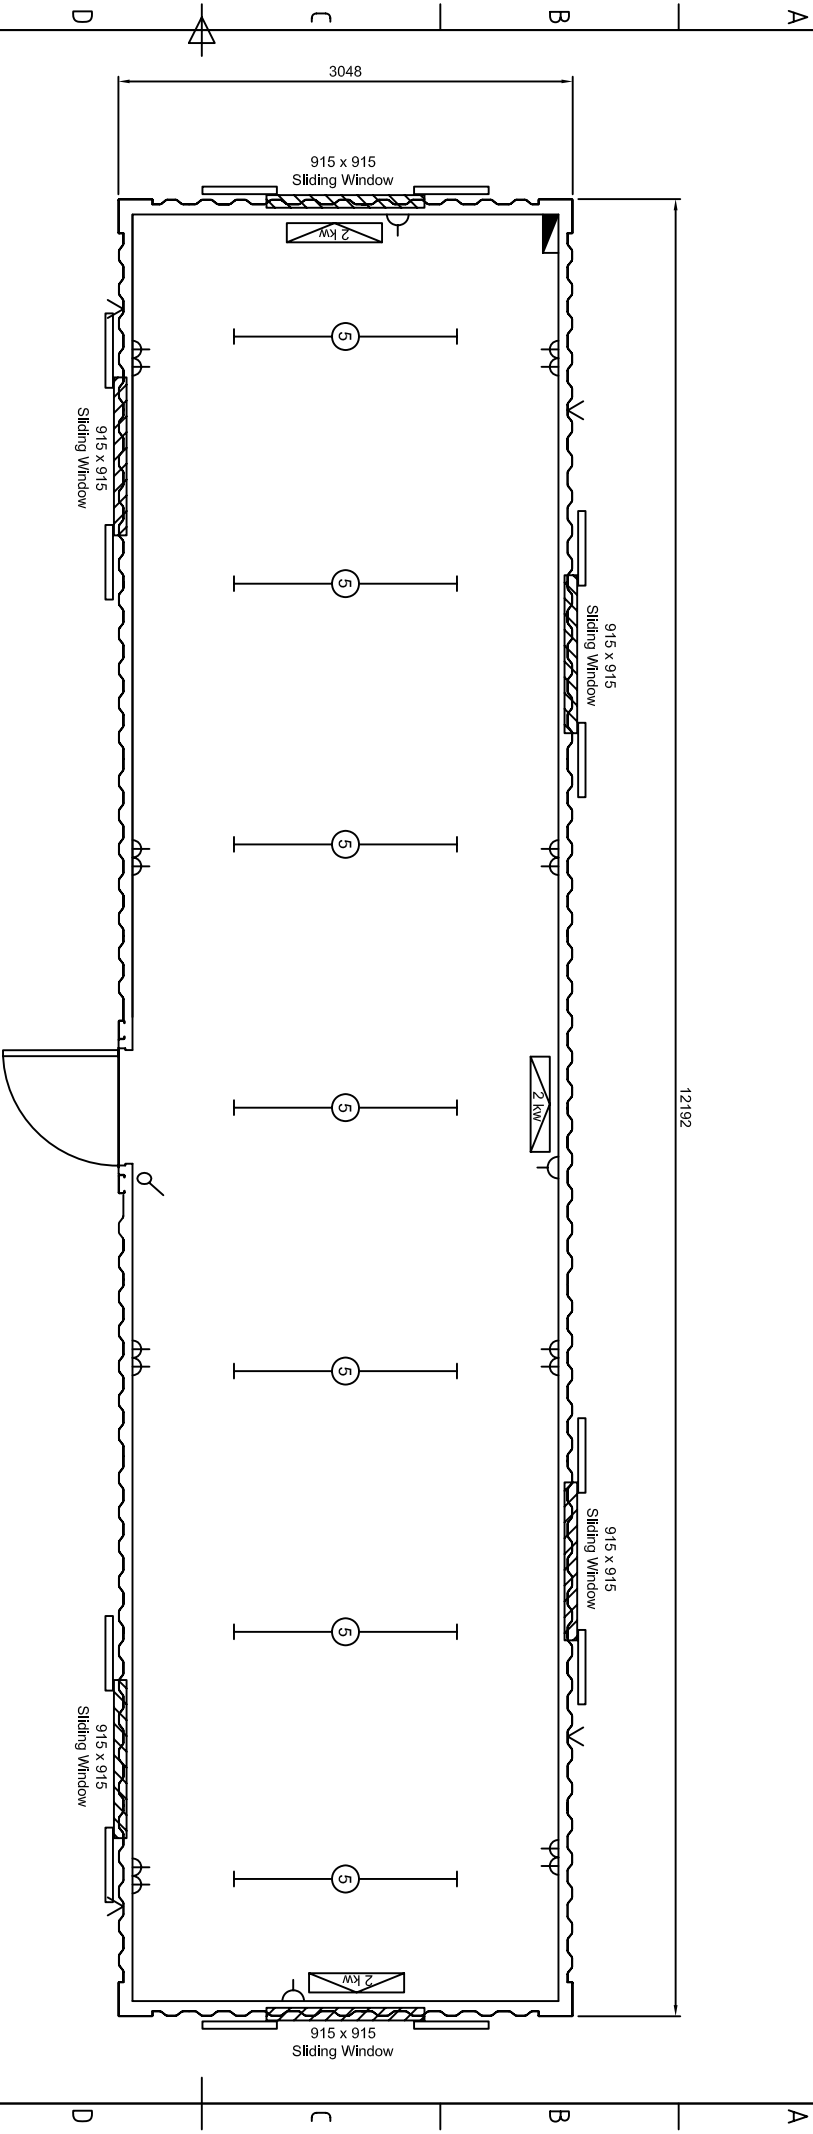

Standard Specification
All window shutters to be double leaf Kimcroft Eng. with 915 x 915 double sliding window, cill height 1055mm AFFL
All external doors to be Kimcroft Eng. sizes shown
Internal ceiling hieght - **2135mm**
Walls - Cream vinyl faced plywood
Ceiling - White vinyl faced plywood
Floor - Mushroom vinyl

2 kW

Convector Heater

Light switch

Consumer Unit

Double socket 300mm AFFL

Fluorescent light (size shown)

Double socket 1000mm AFFL

External Isolator & Shroud

High & Low level Vents

Down Flow Heater

Bulkhead Light

Floor vent

Earth Bond outlet 300mm AFFL

Switched Fuse Spur 1730mm AFFL

Water Heater Spur 1730mm AFFL

Fluorescent light (size shown)

External Isolator & Shroud

Down Flow Heater

Bulkhead Light

Floor vent

Earth Bond outlet 300mm AFFL

Switched Fuse Spur 1730mm AFFL

Itemref	Quantity	Title/Name, designation, material, dimension etc		Article No./Reference	
Designed by D Sweeting		Checked by D Sweeting	Approved by - date	File name 90392	Date 23.07.09
Containerking			40' x 10' Office		
			90392-06		
			Edition 0		Sheet 1